


EXTENTS OF DESIGN

- Key:
- Cycle track - Shared use
  - Cycle lane
  - Cycle track - Segregated
  - Ramp
  - Toucan crossing

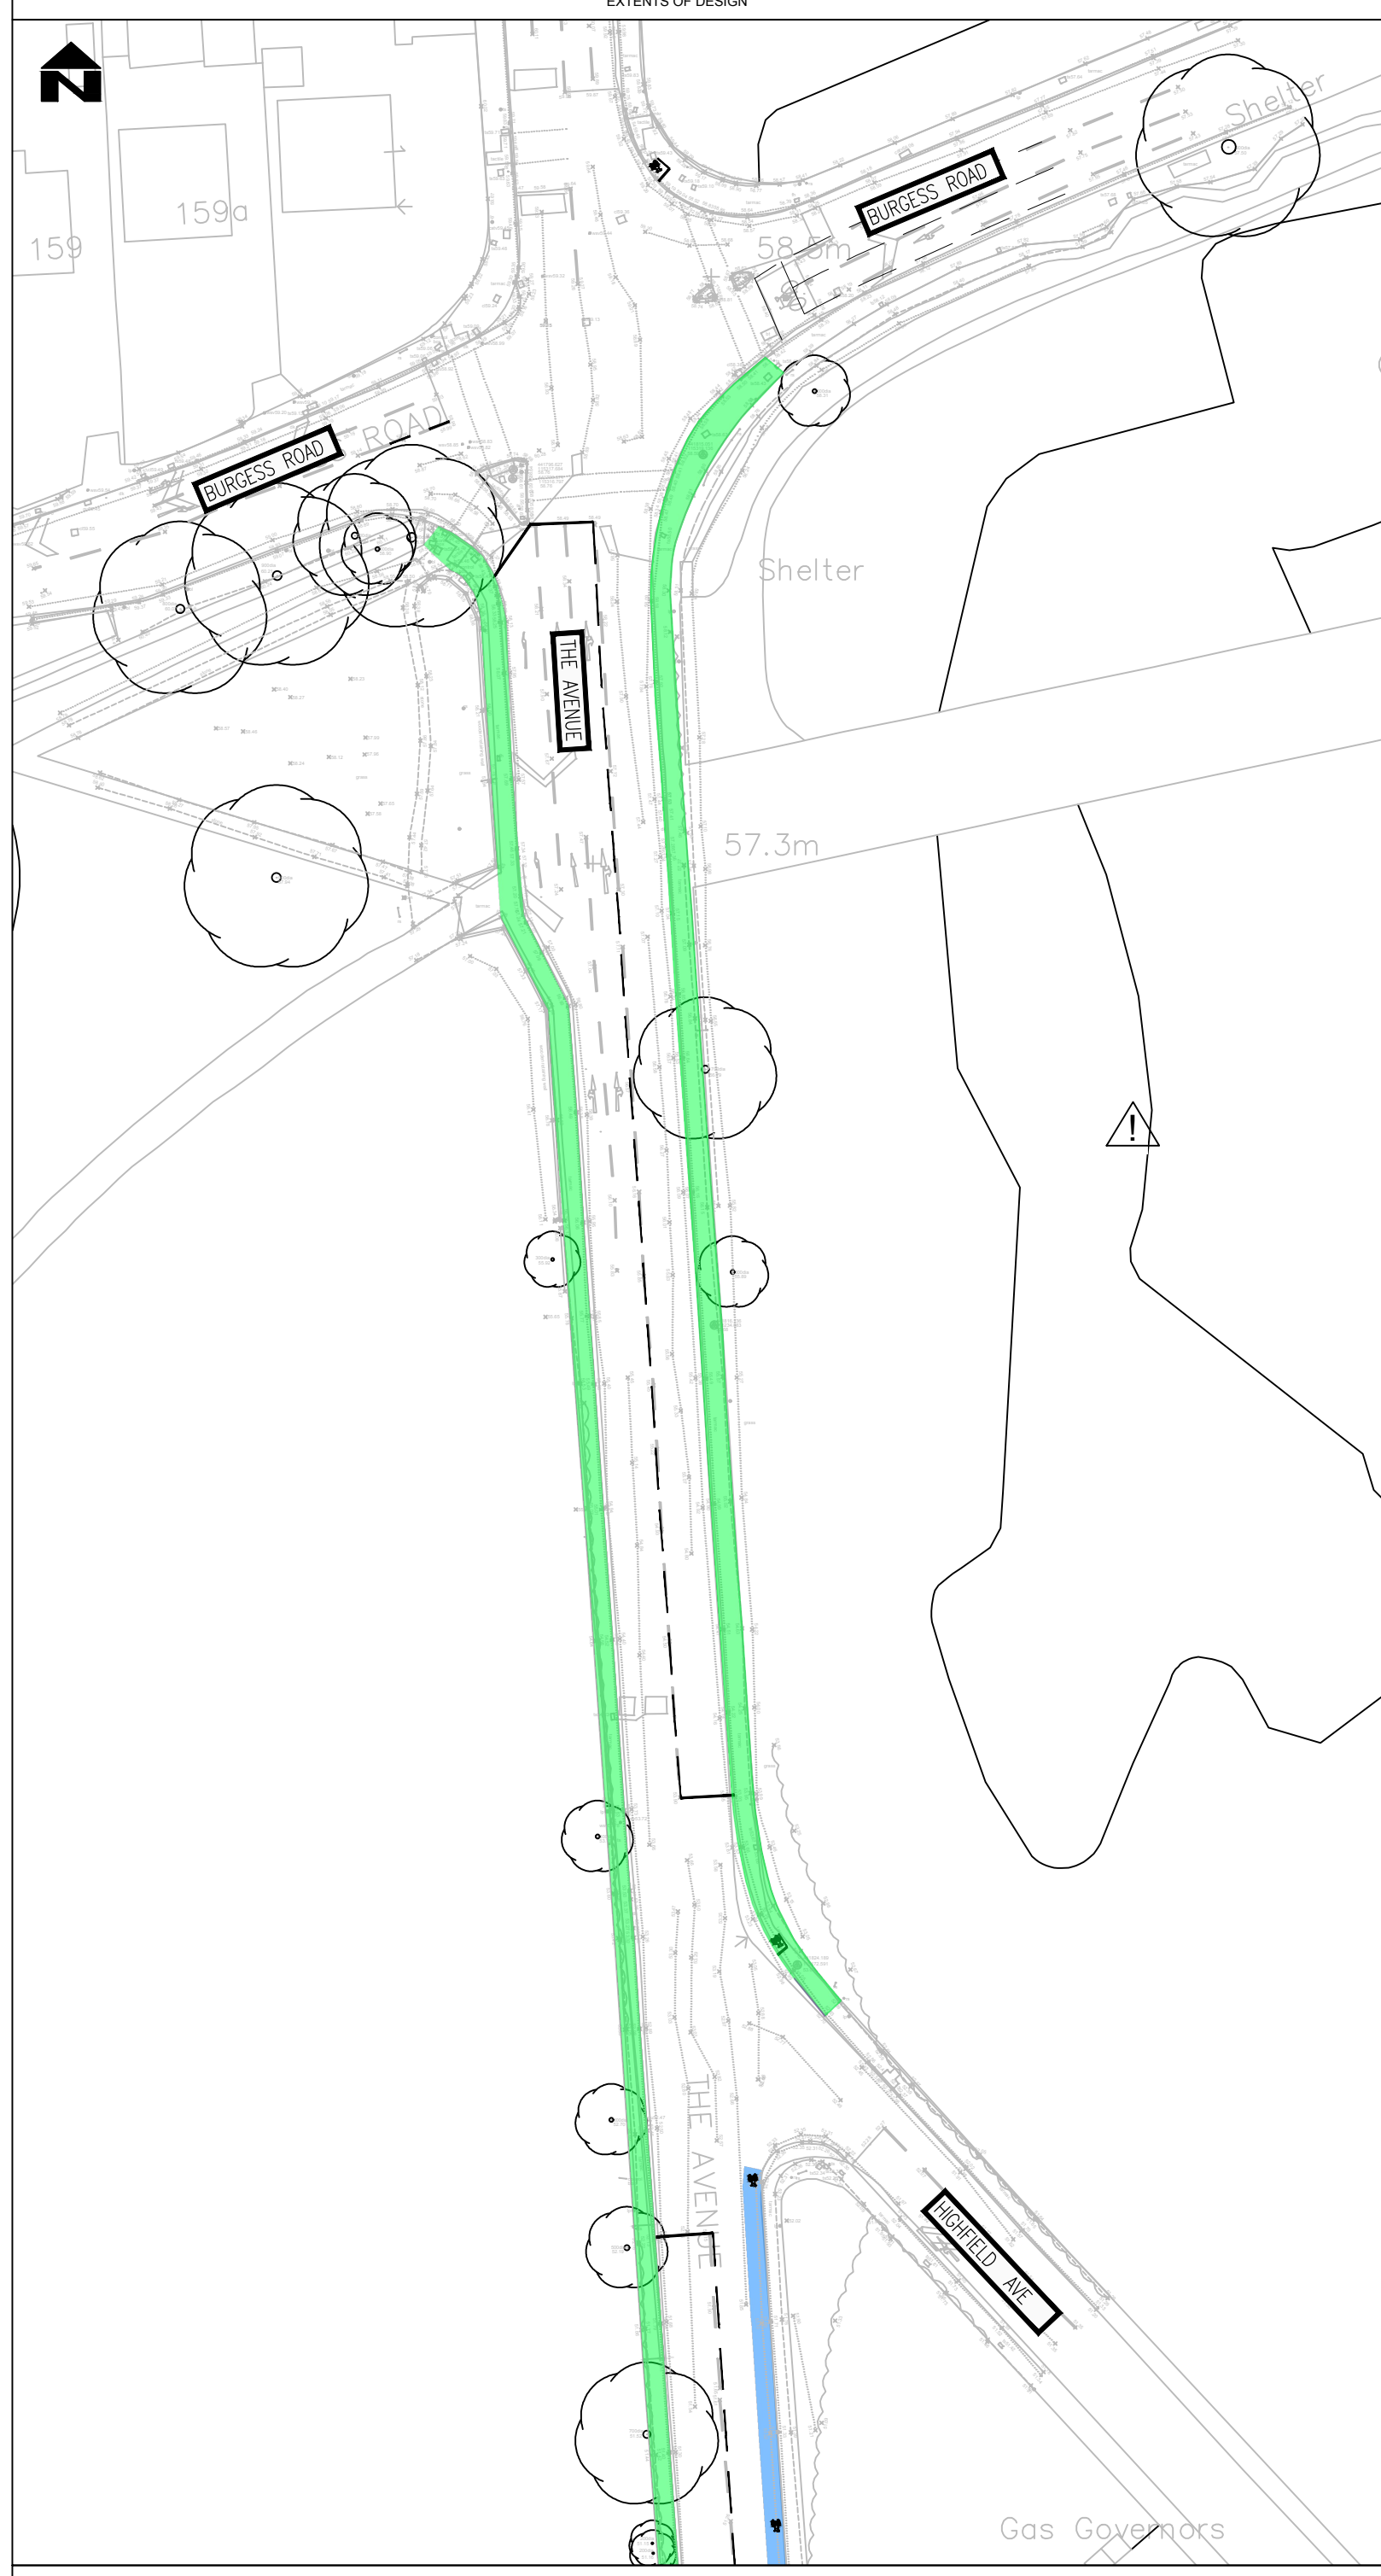

REFER TO SHEET 4

REV	DATE	DESIGN DRAWN	CHKD APPD	AMENDMENT					
FOR INFORMATION									
Balfour Beatty			City Depot & Recycling Park First Avenue, Millbrook SOUTHAMPTON SO15 0LJ						
Living Places			Tel +44 (0)2380 798010 Fax +44 (0)2380 512883 Web www.bbivingplaces.com						
Working in partnership			Design Group						
			Southampton City Council Civic Centre SOUTHAMPTON SO14 7LY						
DRAWING TITLE									
The Avenue SCN5 Northlands Road to Burgess Road Phase 4 Regulation Plan									
DESIGNED RM	DRAW RM	CHECKED JC	APPROVED	DATE 13/08/20	SCALE A1 NTS				
DRAWING NUMBER				SHEET	REVISION				
19/A/TM/024/006				5 of 5					